


ПВЗ

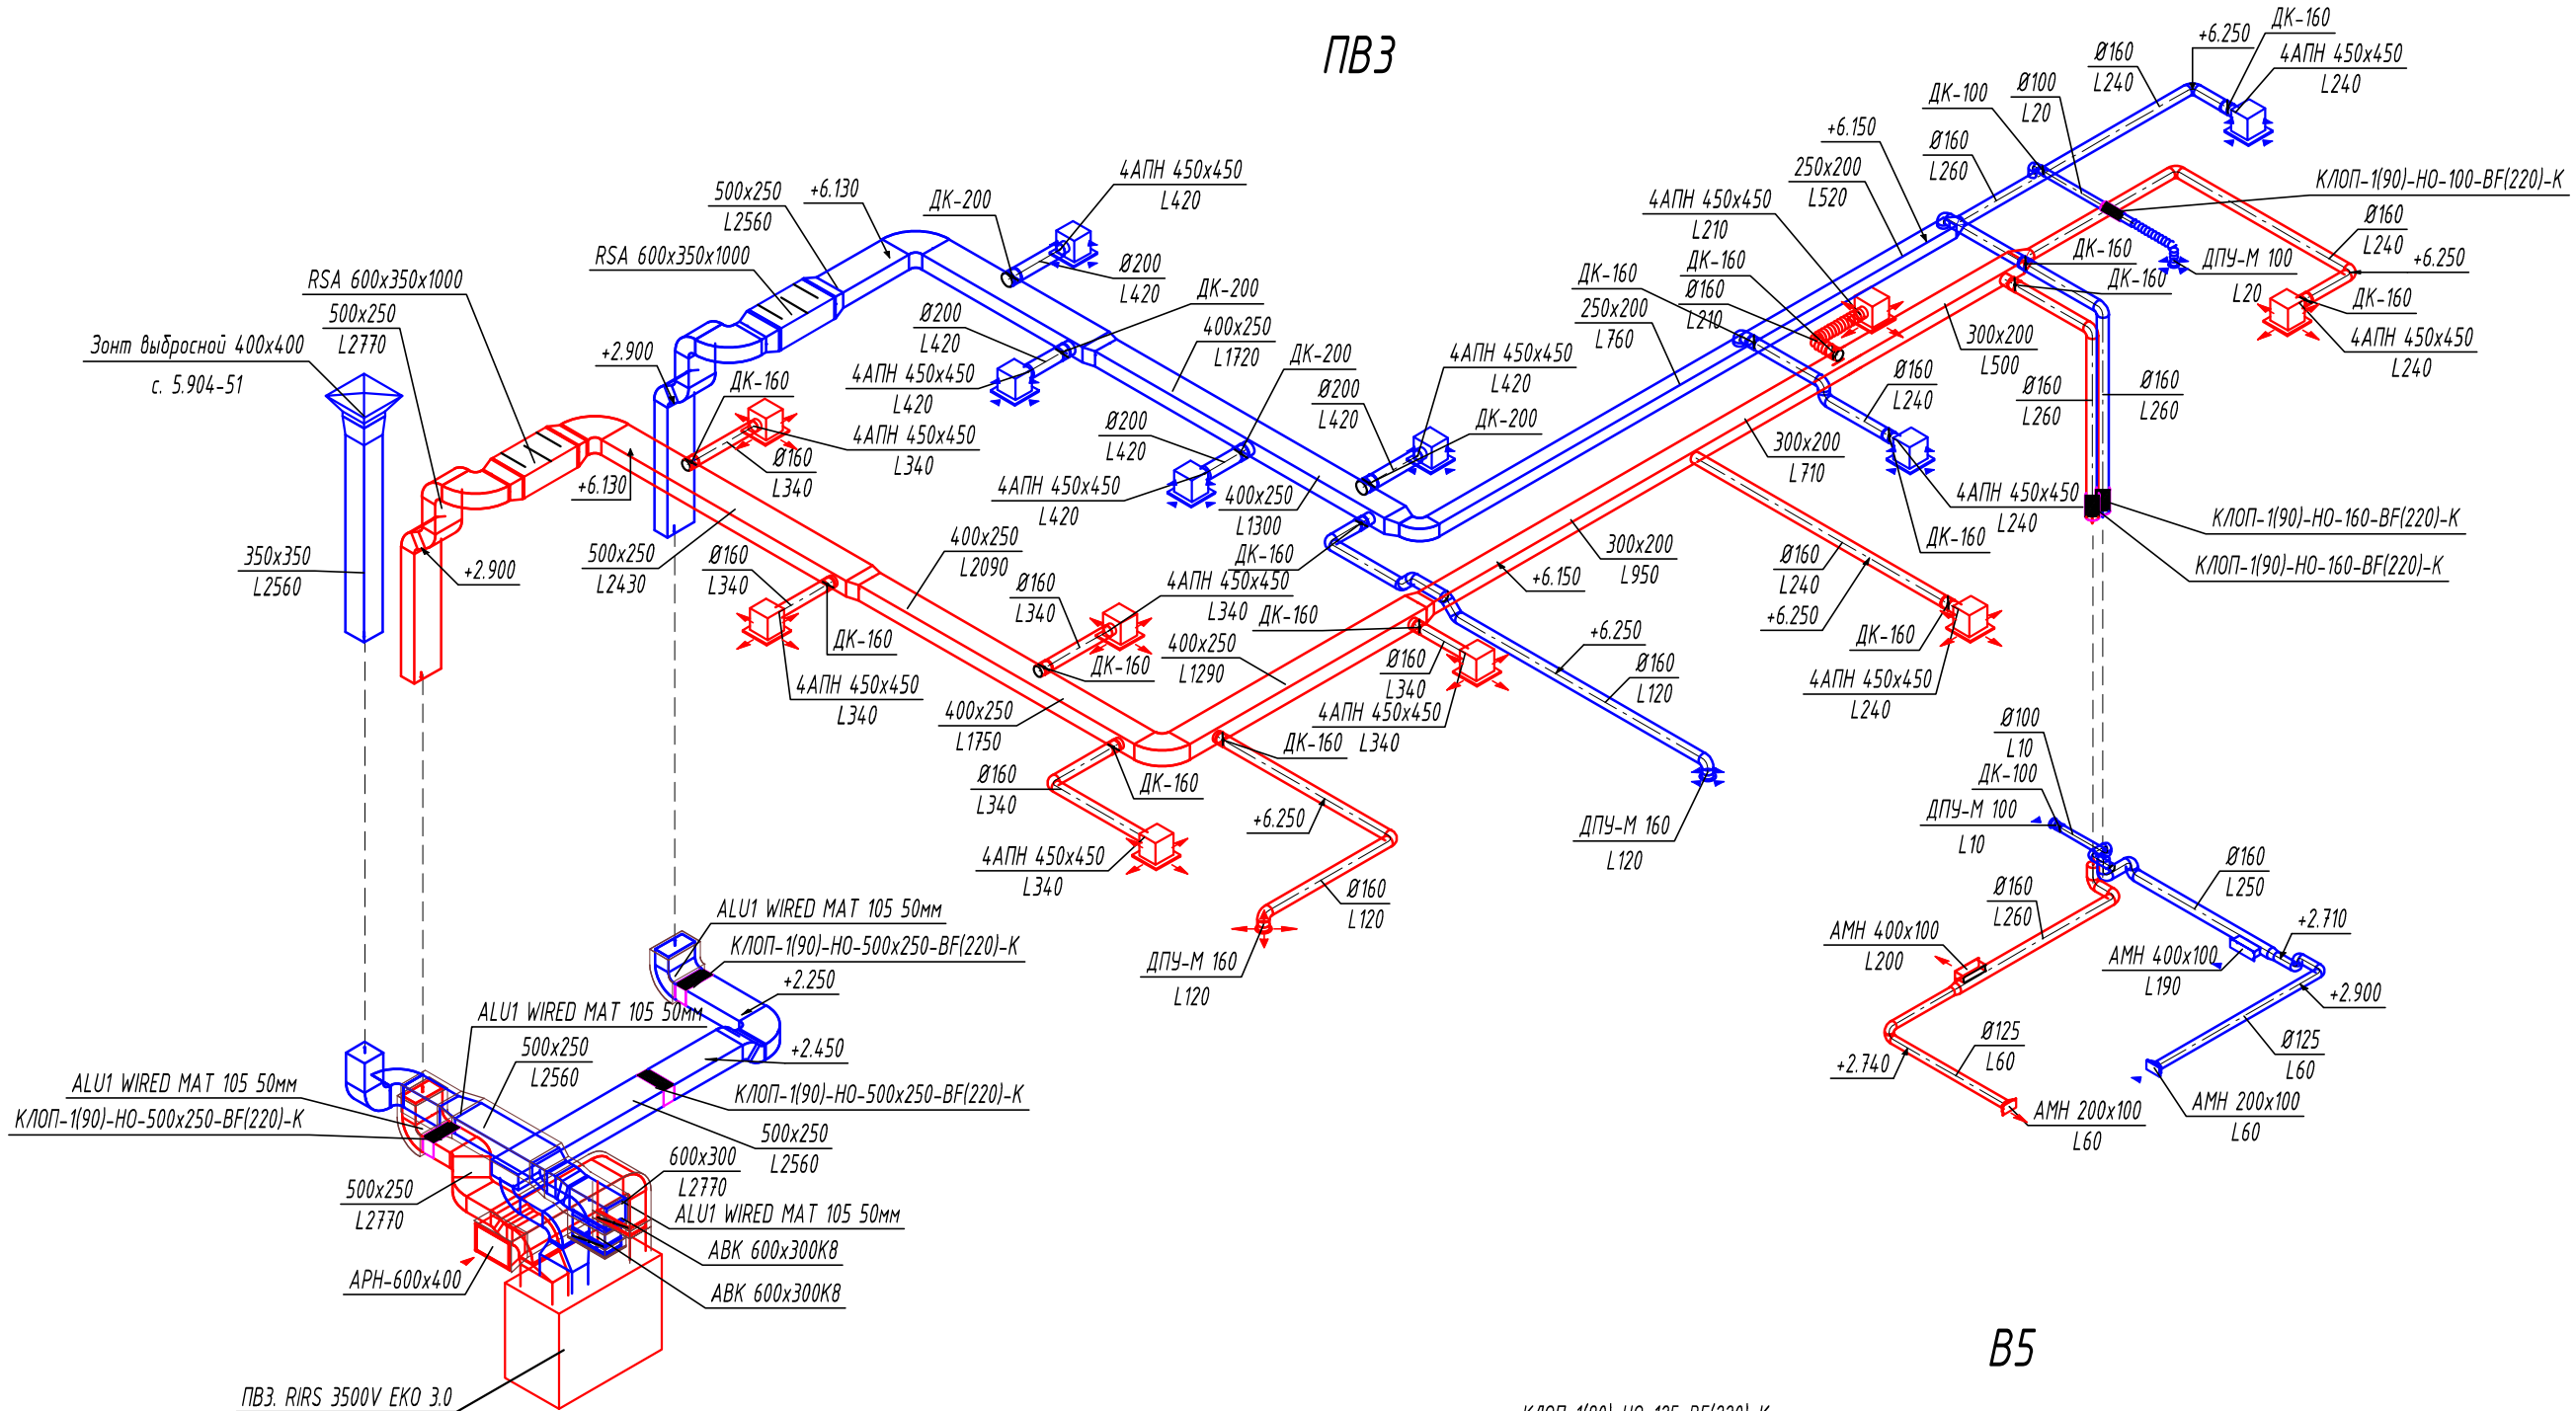

B5

КЛОП-1(90)-НО-125-BF(220)-К